
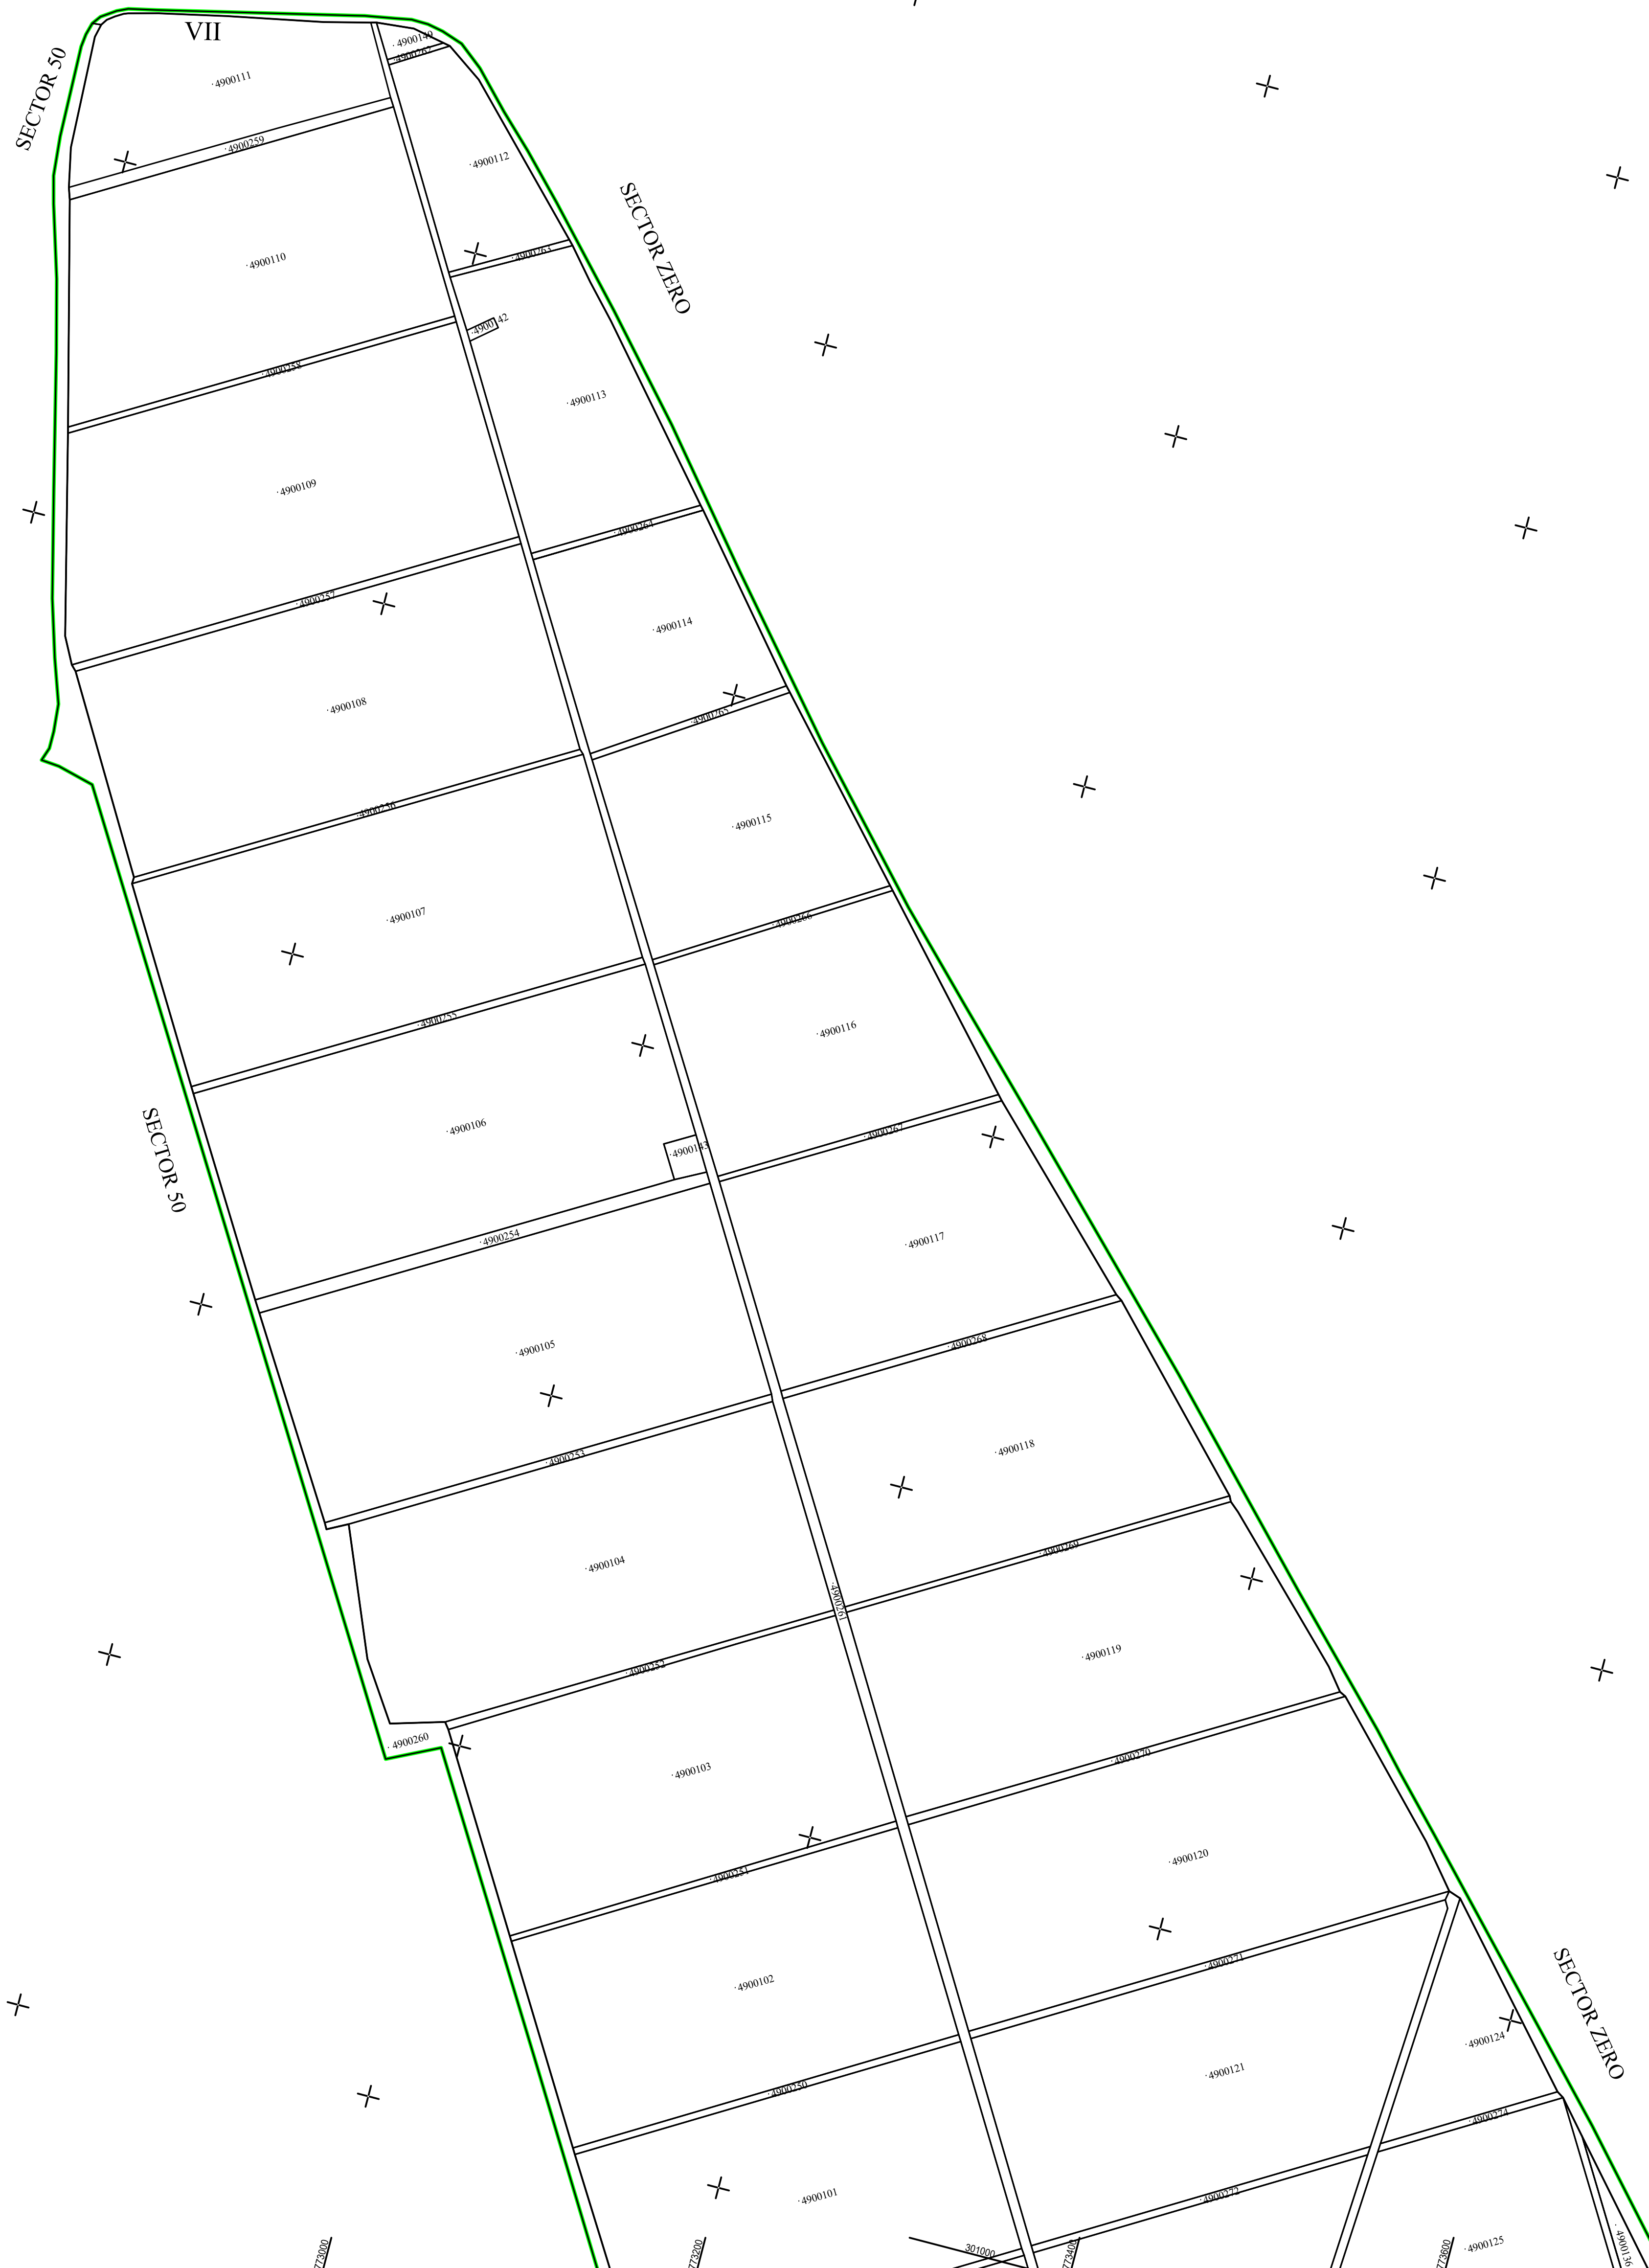
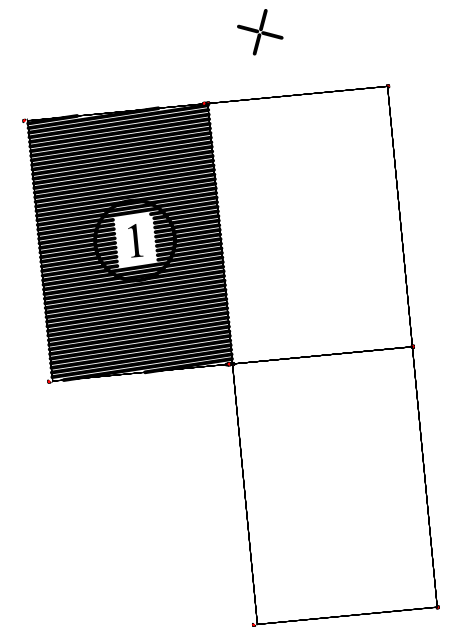


PLAN CADASTRAL
UAT MURFATLAR, JUDEȚUL CONSTANȚA, SECTOR 49
SPRE PUBLICARE
 Scara 1:2000
 Sistem de proiecție STEREO 70

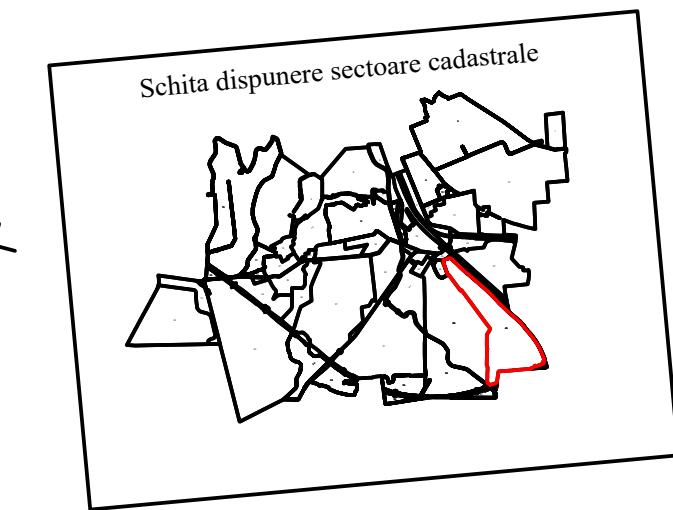

DENUMIRE EXECUTANT:
 SC A&C TOPO PROIECT SRL
 DATA INTOCMIRII: 12.09.2022

| LEGENDA | |
|---------------|-------------------------------|
| | Limita imobil |
| | Limita constructii definitive |
| | Limita cvartal |
| | Limita intravilan |
| | Limita UAT |
| | Limita sector cadastral |
| | Ape curgatoare (Dunarca) |
| 118 | Numar postal |
| str. N. Labis | Denumire strazi |
| | Numar sector cadastral |
| 36023 | ID imobil |
| C1 | Cod constructie |
| T 16 | Denumire Cvartal/Tarla |