

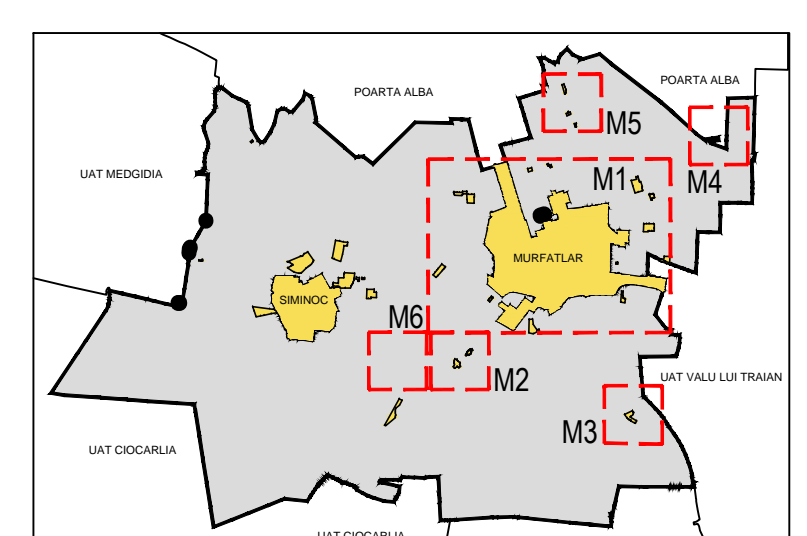
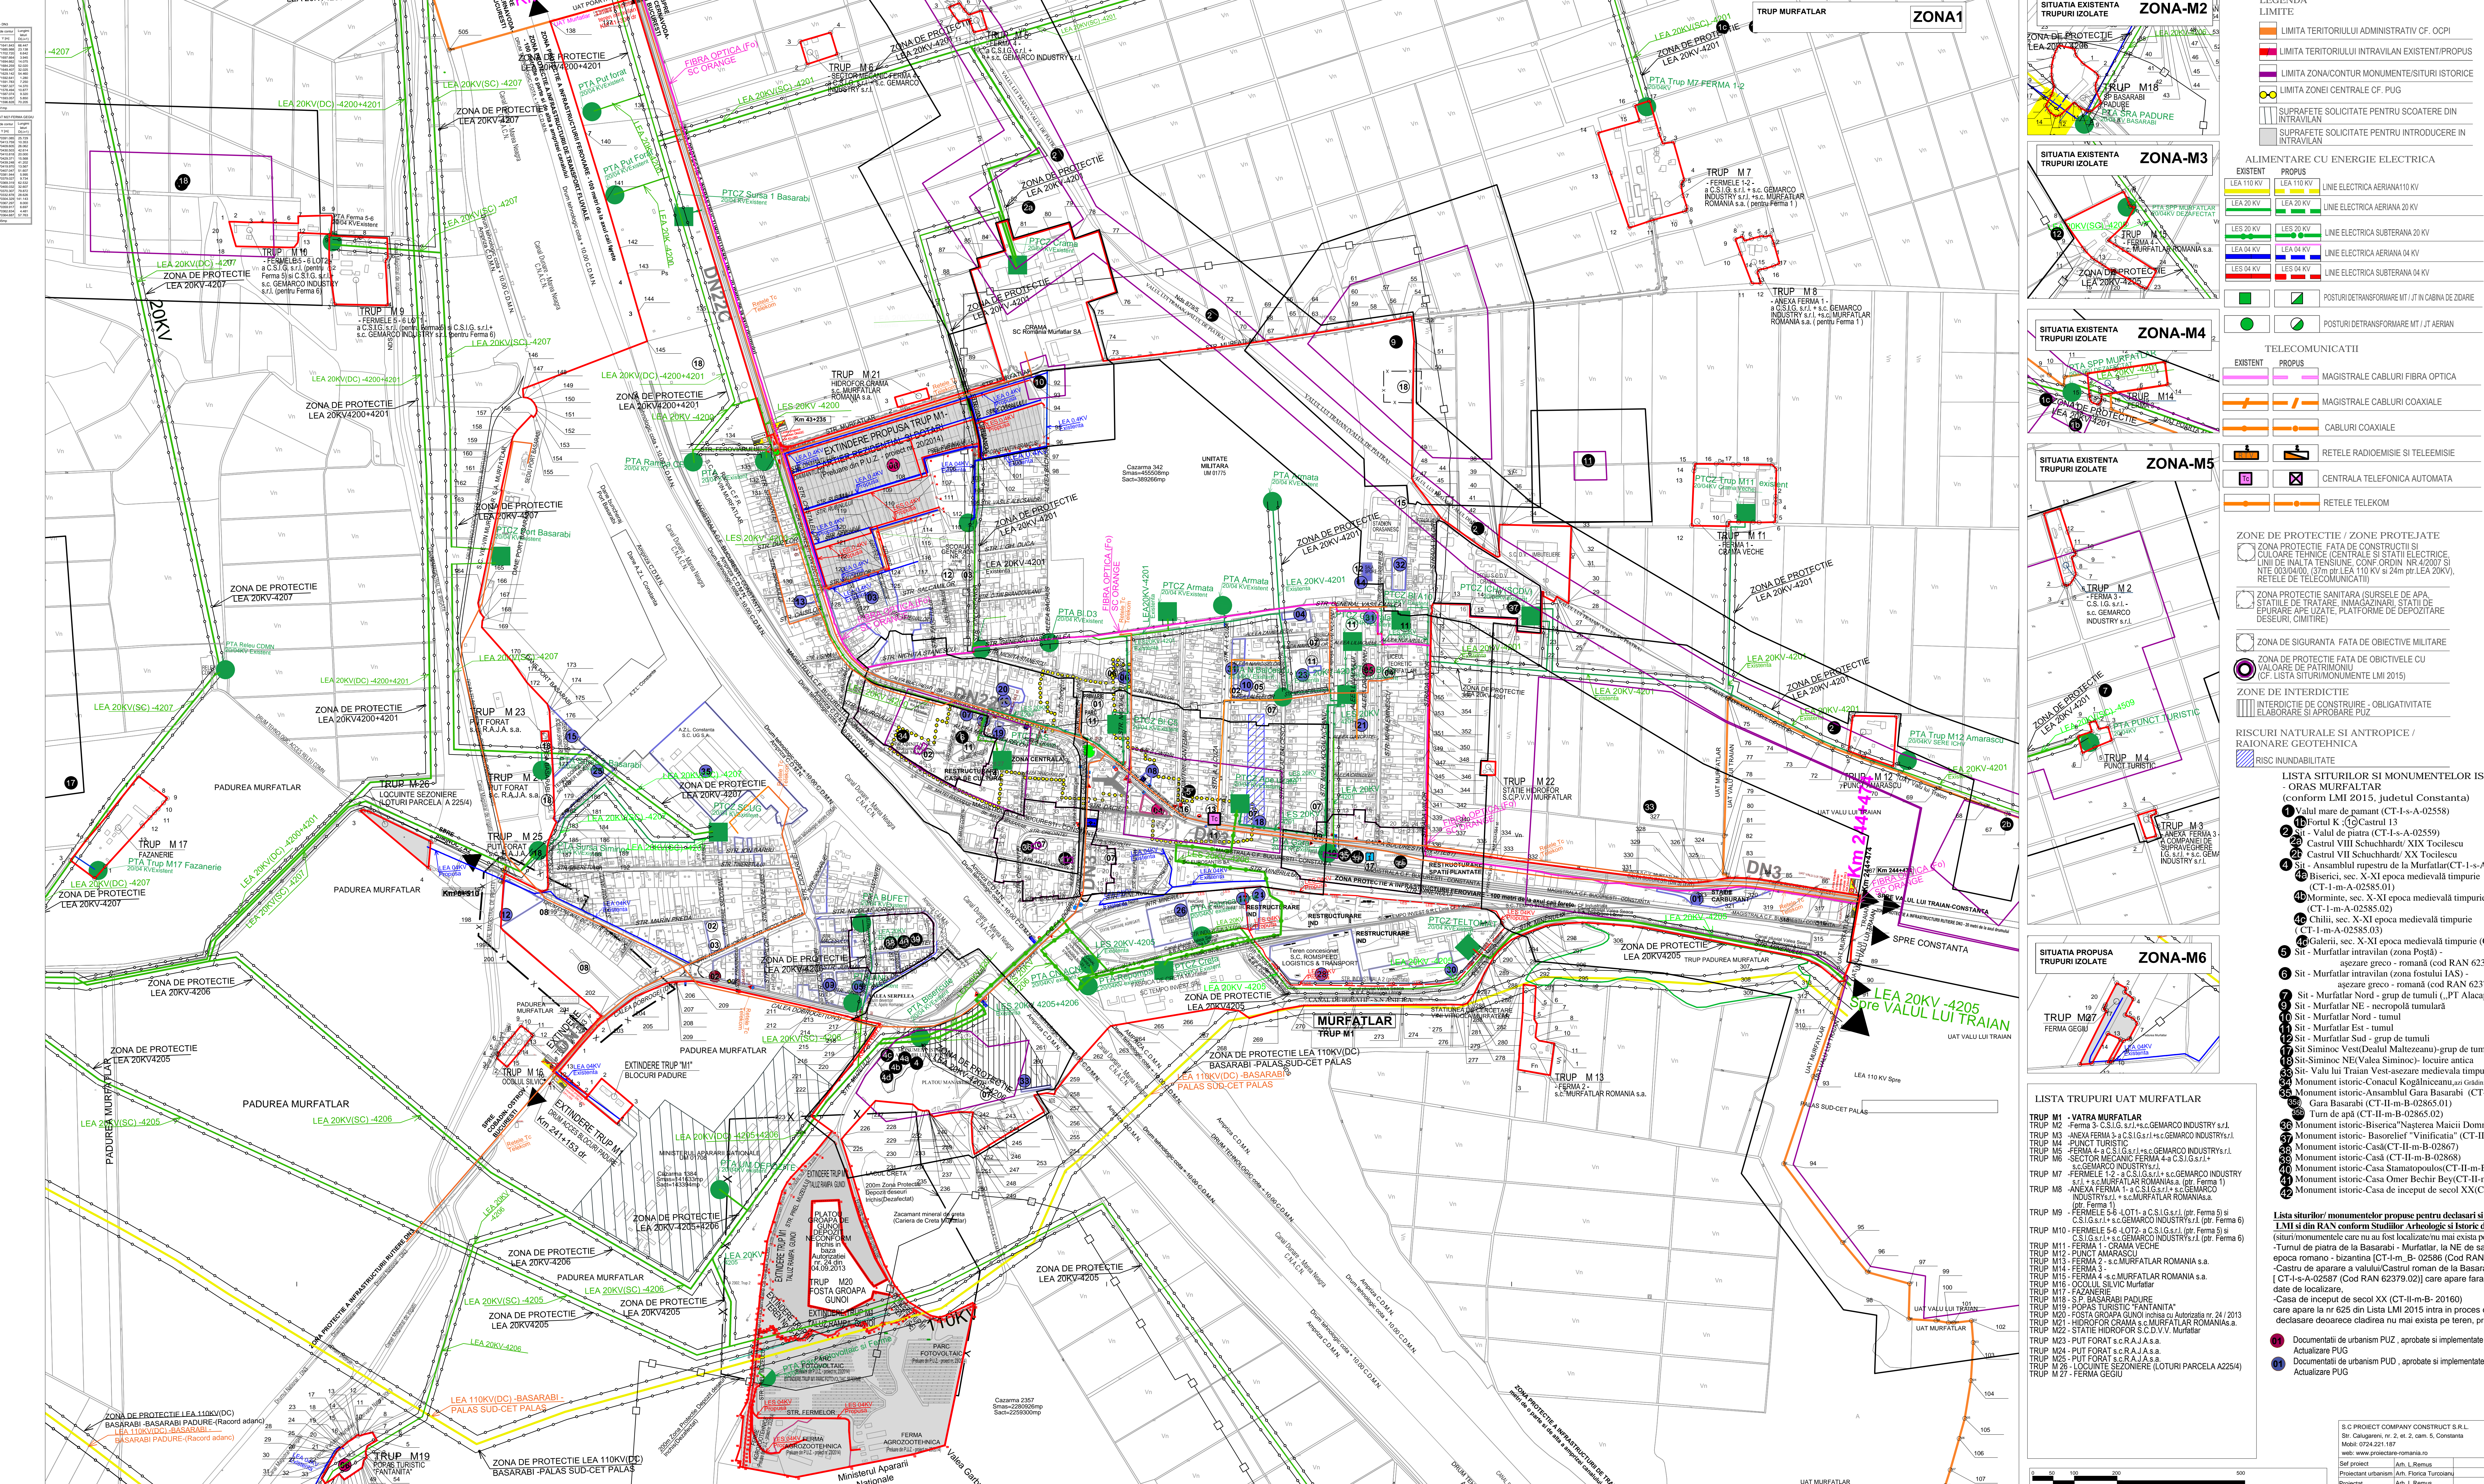
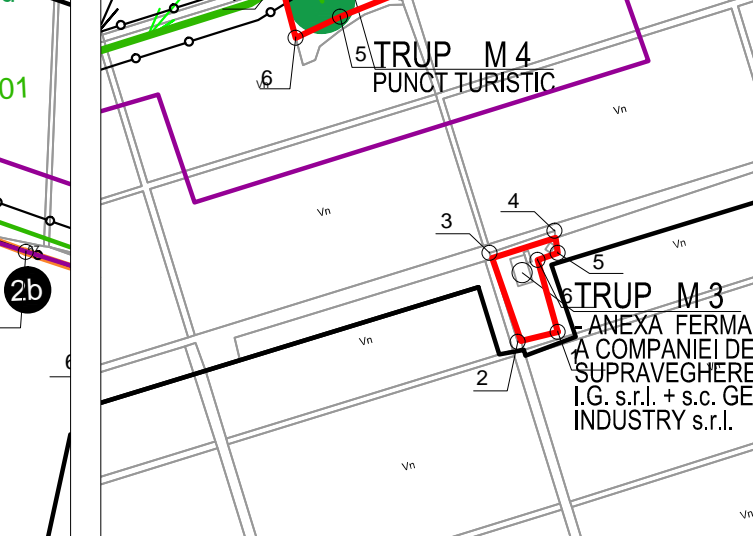
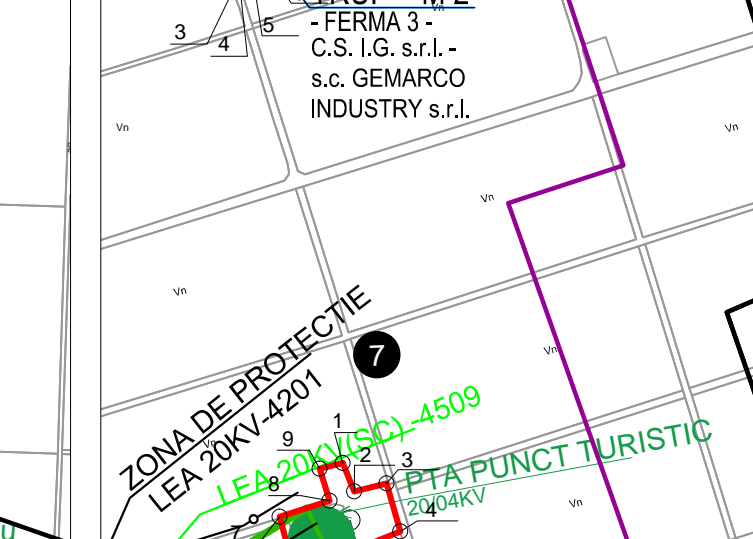
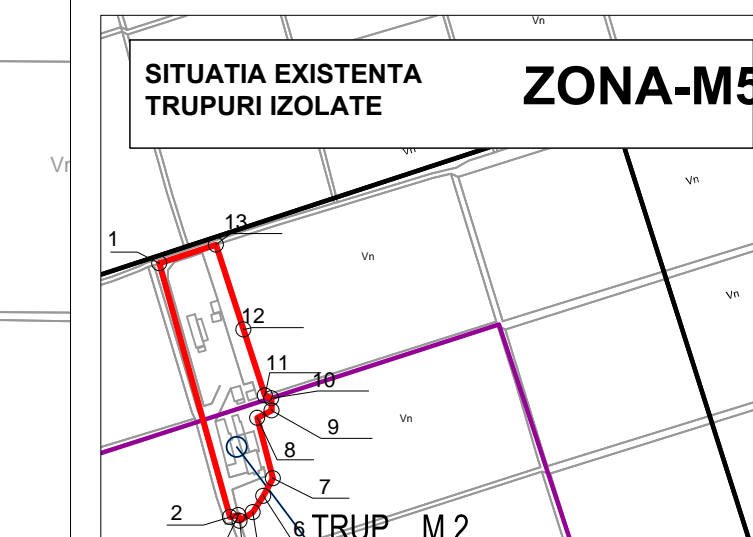


Table with multiple columns containing technical specifications, codes, and descriptions for various infrastructure elements.

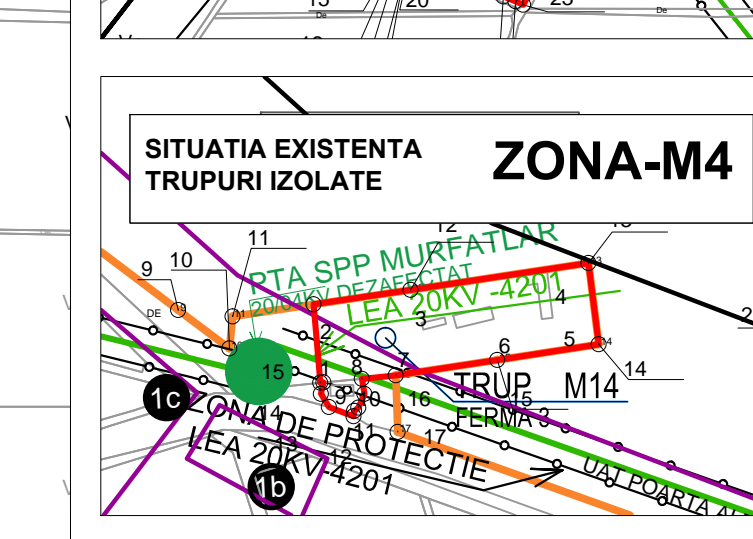

- SERVICIULI SI ECHIPAMENTE PUBLICE
01 PRIMĂRIE/CONSILIUL LOCAL/MAI-POLITIE
02 GRADINITA
03 ȘCOALA
04 LICEE TEORETIC
05 DISPENSAR
06 PIAȚA AGROALIMENTARĂ
07 BISERICĂ
08 CIMITIR
09 AUTOGARĂ
10 GARA FEROVIARIĂ
11 PARC
12 SALA DE SPORT
13 POSTA
14 CASA DE CULTURĂ/CAMIN CULTURAL
15 STADION
16 CENTRU DE SANATATE
17 CENTRUL NAȚIONAL DE INFORMARE TURISTICĂ (CNIT)
18 MURSE APA / REZERVUARE DEPOZITARE APA / STATII DE TRATARE APA

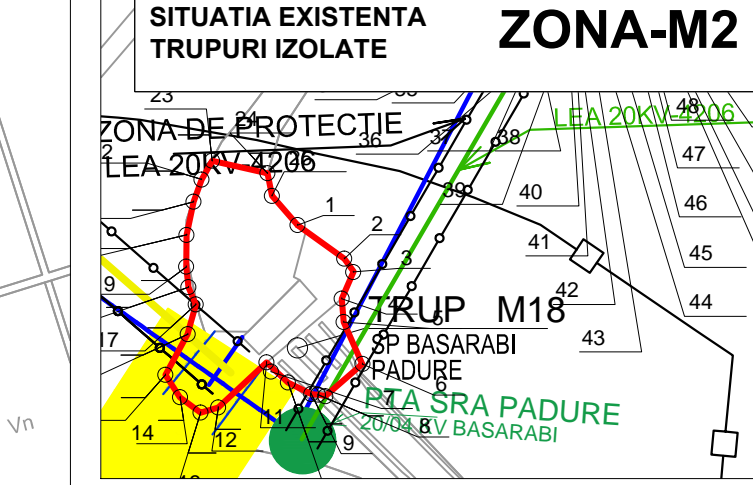

LEGENDA LIMITE. Table defining symbols for administrative boundaries, existing infrastructure, and proposed infrastructure.

ALIMENTARE CU ENERGIE ELECTRICA. Table detailing electrical supply lines (LEA) and their specifications (voltage, type).

TELECOMUNICATII. Table detailing telecommunication infrastructure like fiber optic and coaxial cables.

ZONE DE PROTEȚIE / ZONE PROTEJATE. Table listing various protected zones and their characteristics.

RISCURI NATURALE SI ANTROPICE / RAJONARE GEOTEHNICA. Table listing natural and anthropogenic risks and geotechnical zoning.

LISTA SITURILOR SI MONUMENTELOR ISTORICE - ORAS MURFATLAR. Table listing historical sites and monuments in Murfatlar.

LISTA TRUPURI UAT MURFATLAR. Table listing transformer locations (TRUP) and their details.

LISTA SITURILOR / monumentelor propuse pentru declarare si raderii din LMI si din RAN conform Studiului Arheologic si Istoric de fundamentare. Table listing proposed sites for heritage declaration and removal from LMI/RAN.

Documentari de urbanism P.U.Z., aprobate si implementate in Actualizare PUG. Table listing approved urbanism documents for the PUG update.

Documentari de urbanism P.U.D., aprobate si implementate in Actualizare PUG. Table listing approved urbanism documents for the PUG update.